


Structure Connection - Option 2

FWC Wall Fitting Exact Fit

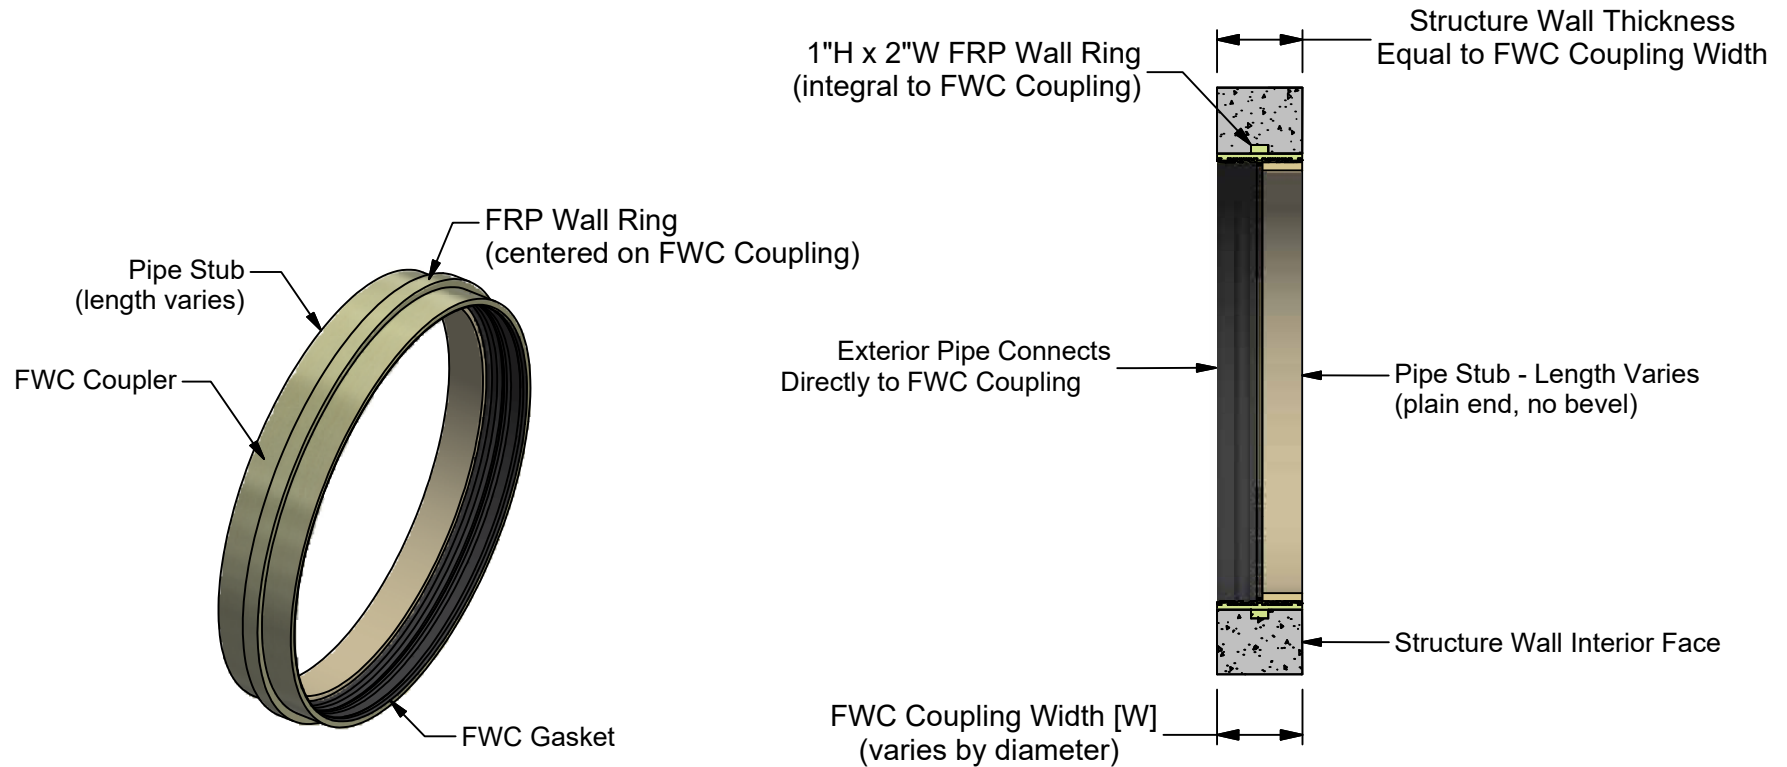

Notes:

1. See Appendices "B" and "C" of our [HOBAS Product Guide](#) for pipe and FWC weights and diameters.
2. Wall fitting designed for a perpendicular connection to a flat (non-curved) structure wall.
3. See "HOBAS Rigid Connections" technical sheets for information on placement of pipe joints outside of structure wall.
4. Proper side support and longitudinal support of pipes entering or exiting structure must be achieved.
5. Settlement of structure and/or pipes entering the structure must be controlled (minimized).

| FWC Width by Pipe Nominal Diameter | | |
|------------------------------------|----------|----------|
| (W) | Min Dia. | Max Dia. |
| ~ 8.0" | 18in | 20in |
| ~ 10.0" | 24in | 54in |
| ~ 11.5" | 57in | 78in |
| ~ 13.75" | 84in | 126in |

HOBAS Pipe USA
 1413 E. Richey Road
 Houston, Texas 77073
 281-821-2200



www.hobaspipe.com

HOBAS®