


Structure Connection - Option 3

Pipe with FRP Ring cast-in-place

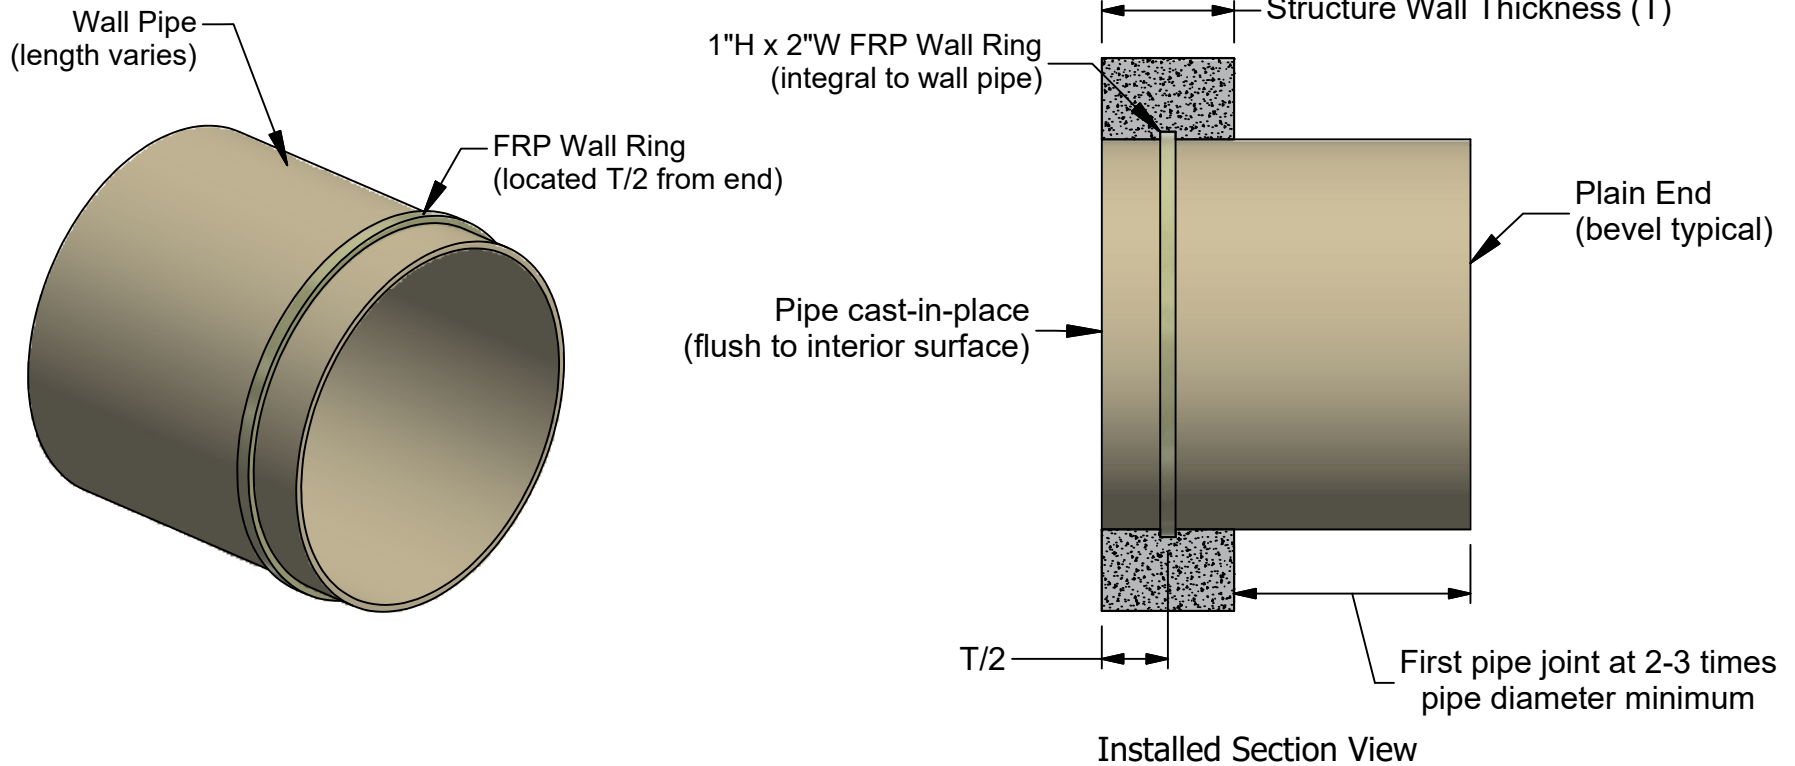

Notes:

1. See Appendix "B" of our [HOBAS Product Guide](#) for pipe weights and diameters.
2. Wall fitting designed for a perpendicular connection to a flat (non-curved) structure wall.
3. See "HOBAS Rigid Connections" technical sheets for information on placement of pipe joints outside of structure wall.
4. Proper side support and longitudinal support of pipes entering or exiting structure must be achieved.
5. Settlement of structure and/or pipes entering the structure must be controlled (minimized).

HOBAS Pipe USA
1413 E. Richey Road
Houston, Texas 77073
281-821-2200



www.hobaspipe.com

HOBAS®